


- Notes
- DO NOT SCALE FROM THIS DRAWING.
  - ALL DIMENSIONS ARE IN MM UNLESS OTHERWISE STATED.
  - THIS DRAWING IS TO BE READ IN CONJUNCTION WITH ALL RELEVANT DOCUMENTS AND DRAWINGS.


- Holds
- DOOR & WINDOW LOCATION, BUILDING PROPORTIONS AND ROOF HEIGHT ARE INDICATIVE AND TO BE REEVALUATED BY EPC CONTRACTOR.

Key to symbols


Reference drawings

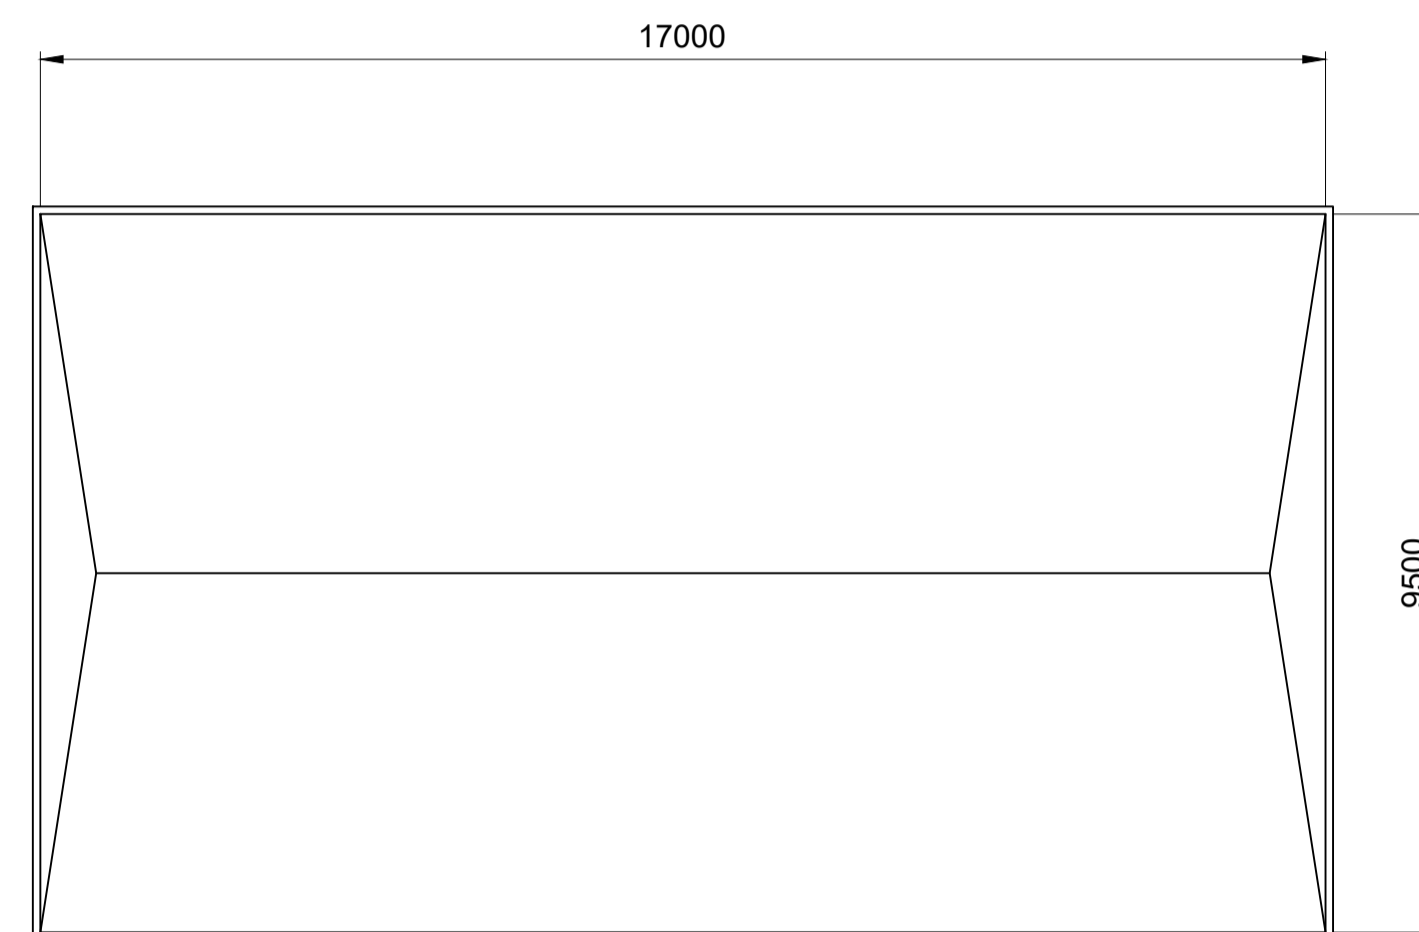


TYPICAL PLAN ELEVATION

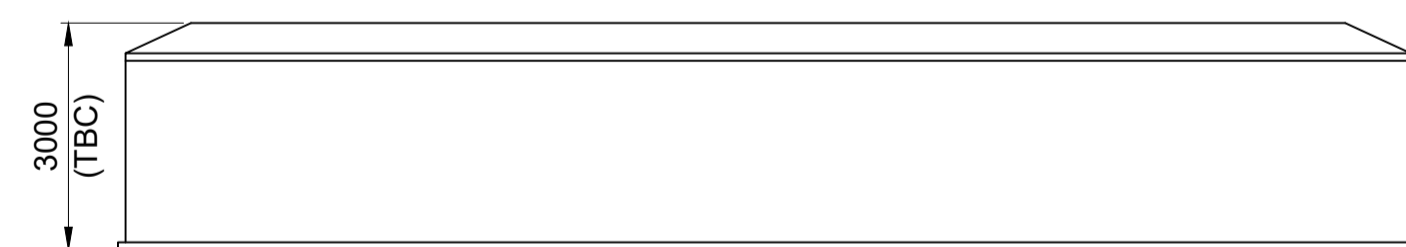

TYPICAL REAR ELEVATION

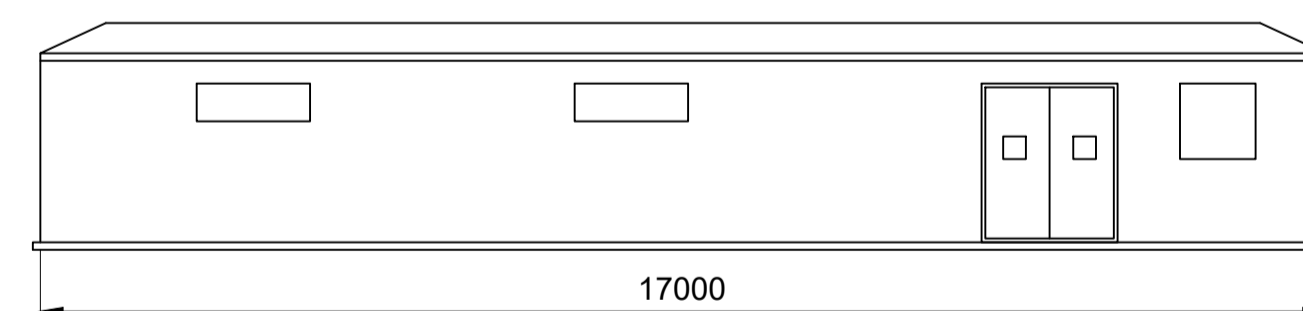

TYPICAL FRONT ELEVATION

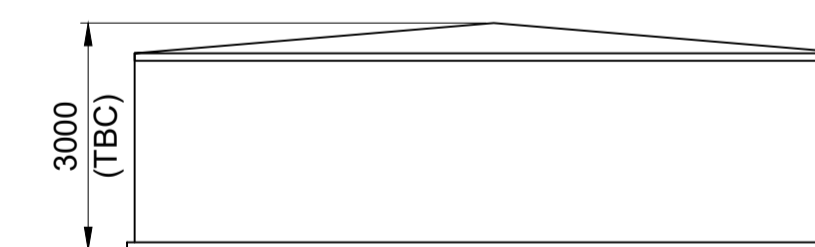

TYPICAL SIDE ELEVATION  
(SAME FOR THE BOTH SIDE)

| Rev | Date     | Drawn | Description            | Ch'k'd | App'd |
|-----|----------|-------|------------------------|--------|-------|
| P01 | 11/11/22 | KC    | ISSUED FOR INFORMATION | AHo    | JP    |

Status Stamp

**NOT FOR CONSTRUCTION**

|   |   |
|---|---|
| <b>M</b><br><b>MOTT</b><br><b>MACDONALD</b> | Victory House<br>Trafalgar Place<br>Brighton, BN1 4FY<br>United Kingdom |
|   | T +44 (0)1273 365000<br>F +44 (0)20 8681 5706<br>W www.mottmac.com      |

Client

**Marubeni**

95 Gresham Street  
 London  
 EC2V 7AB  
 +44 (0)20 7826 8811  
 www.marubeni-europower.com

Title

**BRIDGEND GREEN HYDROGEN  
 HYDROGEN PRODUCTION FACILITY  
 ADMIN BUILDING ELEVATIONS**

Sheet 01 of 01

|           |             |    |              |          |     |
|-----------|-------------|----|--------------|----------|-----|
| Designed  | A Harris    | AH | Eng check    | A Ho     | AHo |
| Drawn     | K Chaudhari | KC | Coordination | A Harris | AH  |
| Dwg check | M Panchal   | MP | Approved     | J Paul   | JP  |

|                    |              |            |
|--------------------|--------------|------------|
| MMD Project Number | Scale at A1  | Security   |
| <b>108939</b>      | <b>1:100</b> | <b>STD</b> |

|  |            |
|--|------------|
| Suitability Description                  | Suit. Code |
| <b>Suitable for Review &amp; Comment</b> | <b>S3</b>  |

|                                     |            |
|-------------------------------------|------------|
| Drawing Number                      | Revision   |
| <b>108939-MMD-BRGR-XX-DR-C-0057</b> | <b>P01</b> |

