


NOTES

- 1.-PACKAGE DETAIL IS INDICATIVE.
- 2.-FOR STREAM DATA REFER TO STREAM TABLES 108939-MMD-BRGR-XX-DR-002.

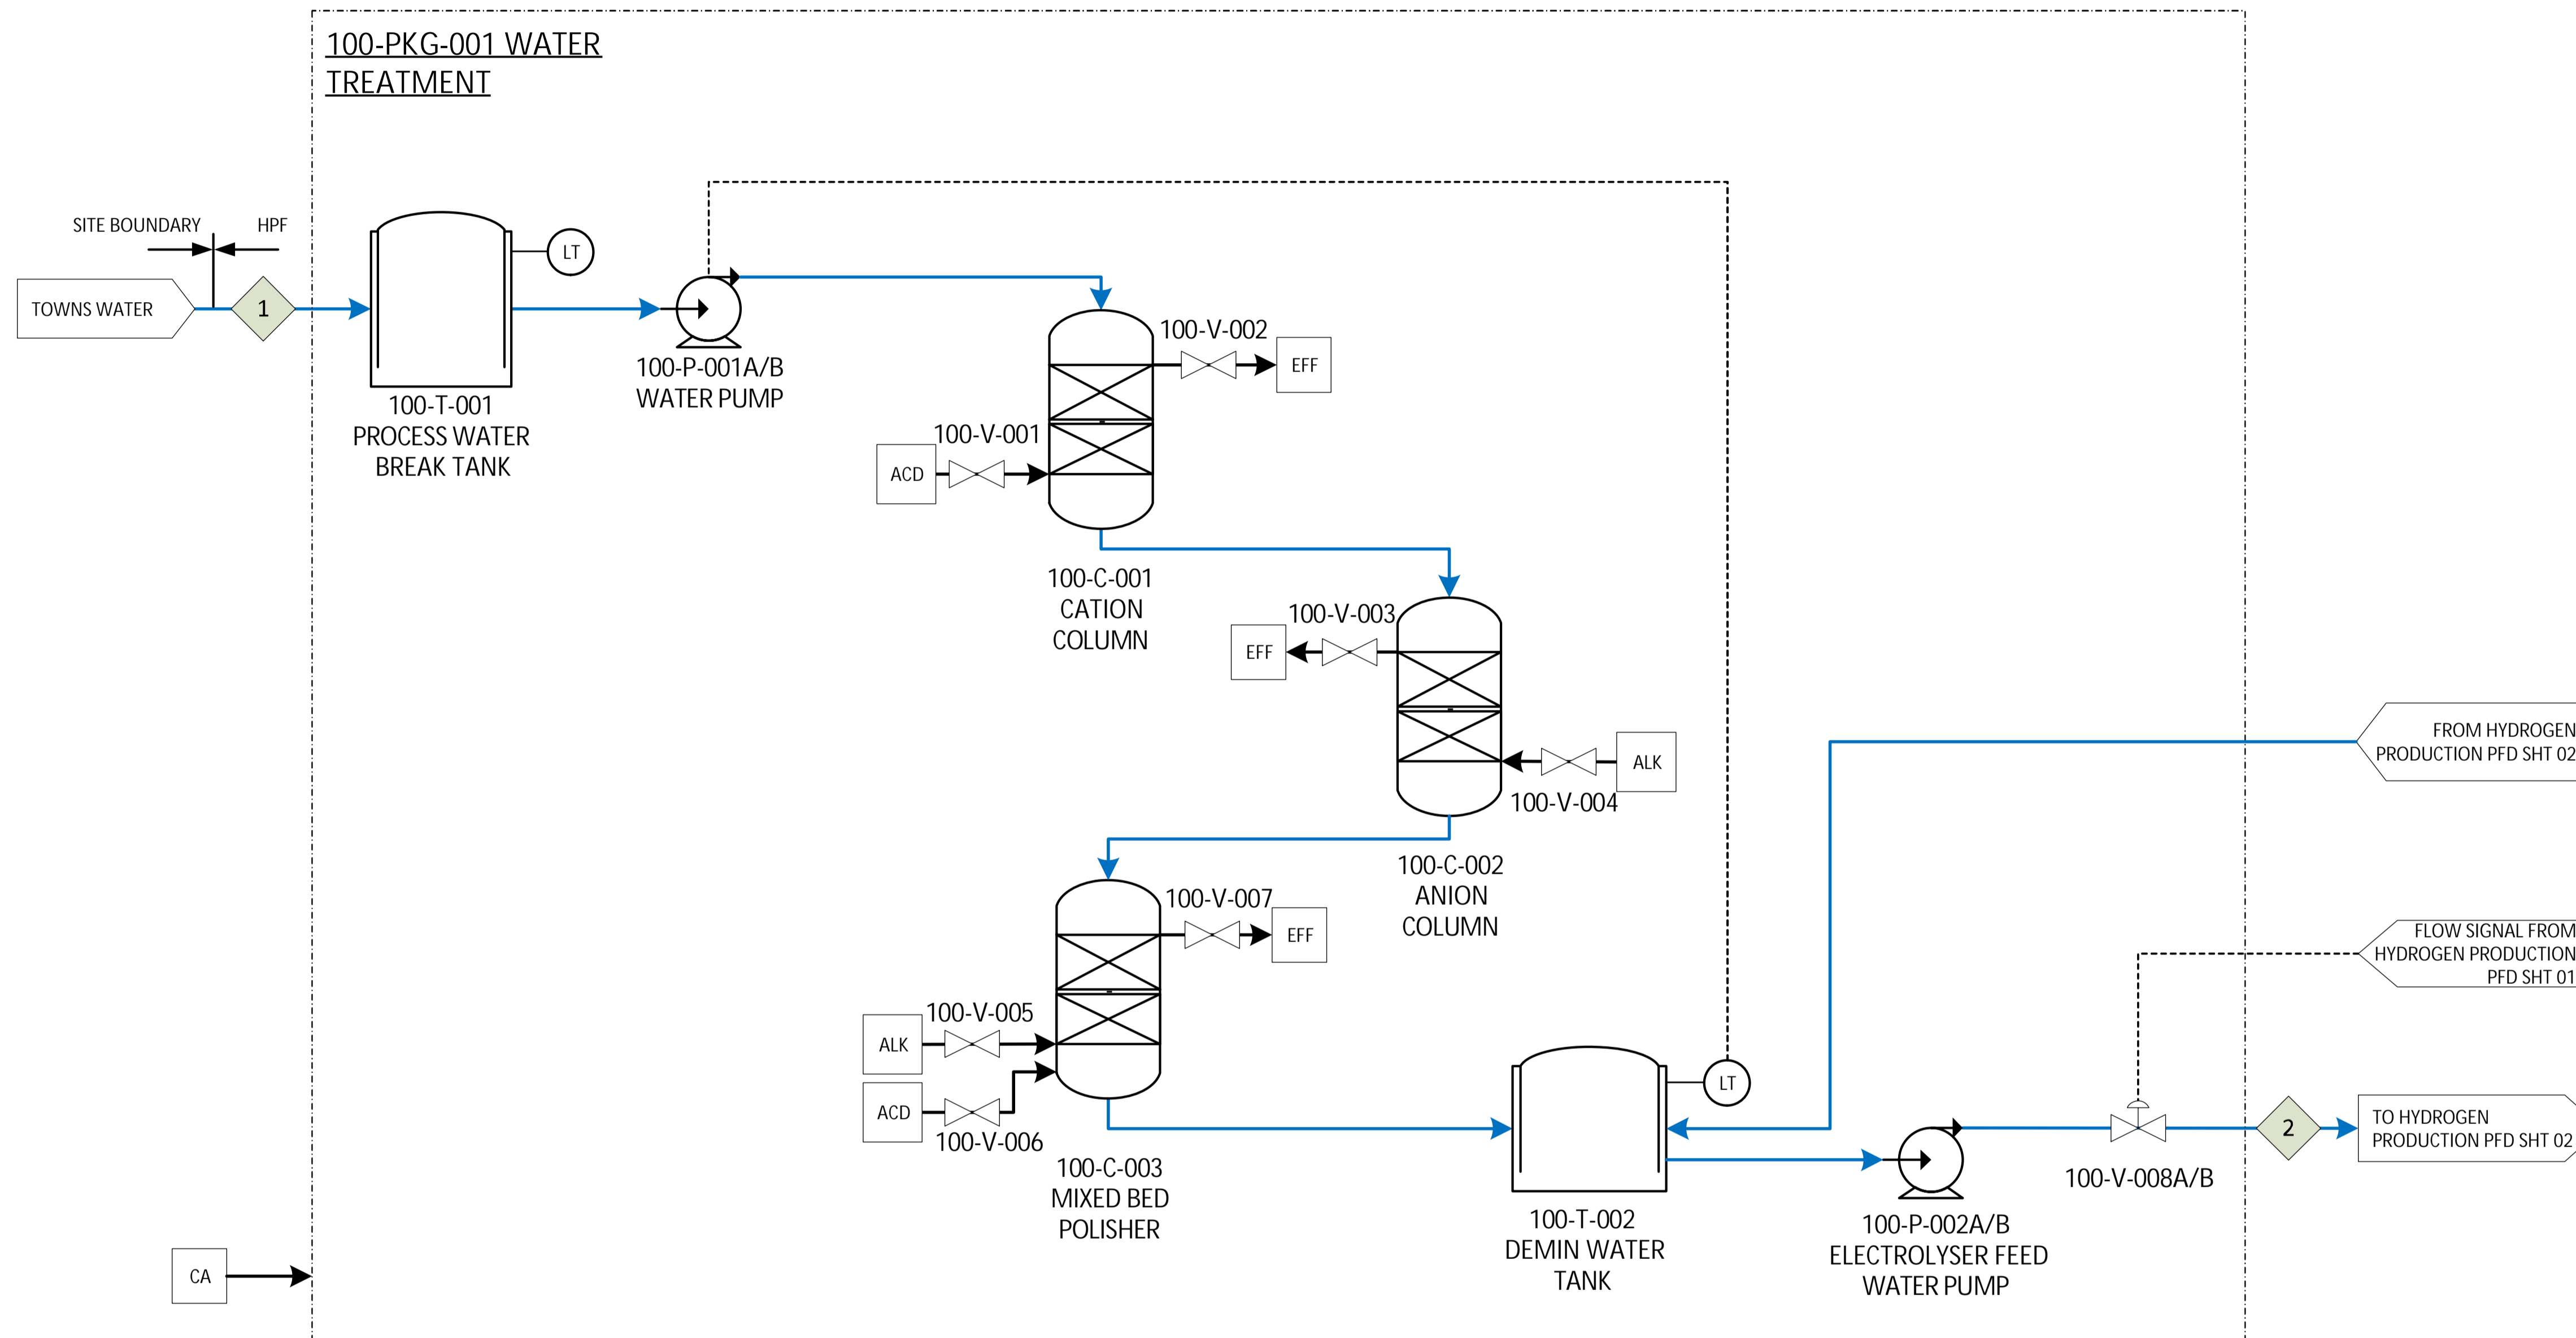

REFERENCE DRAWINGS


© Mott MacDonald
 THIS DOCUMENT IS ISSUED FOR THE PARTY WHICH COMMISSIONED IT AND FOR SPECIFIC PURPOSES CONNECTED WITH THE CAPTIONED PROJECT ONLY. IT SHOULD NOT BE RELIED UPON BY ANY OTHER PARTY OR USED FOR ANY OTHER PURPOSE.
 WE ACCEPT NO RESPONSIBILITY FOR THE CONSEQUENCE OF THE DOCUMENT BEING RELIED UPON BY ANY OTHER PARTY OR BEING USED FOR ANY OTHER PURPOSE, OR CONTAINING ANY ERROR OR OMISSION WHICH IS DUE TO AN ERROR OR OMISSION IN DATA SUPPLIED TO US BY OTHER PARTIES.

	Mott MacDonald Mott MacDonald House 8-10 Sydenham Road Croydon CR0 2EE T: +44 (0)20 8774 2000 W: www.mottmac.com	CLIENT 95 Gresham Street London EC2V 7AB T: +44 (0)20 78268811 W: www.marubeni-europower.com	KEY TO SYMBOLS — ELECTRICAL POWER — WATER — HYDROGEN — OXYGEN CA - COMPRESSED AIR NI - NITROGEN EFF - EFFLUENT ALK - ALKALI ACD - ACID OD - ODORANT	P2 03.11.22 W.A. ISSUED FOR INFORMATION A.H. J.P.	TITLE Bridgend Green Hydrogen Hydrogen Production Facility (HPF) Process Flow Diagram (PFD)		STATUS PRE
				P1 10.10.22 W.A. PRELIMINARY ISSUE A.H. A.T.	SHEET 1 OF 6 SCALE NTS A1	SECURITY STD	
				REV DATE DRN DESCRIPTION CH'K'D APP'D	DRG NO 108939-MMD-BRGR-XX-DR-M-0021	REV P2	

CLIENT DOC NO

NOTES

- 1.-PACKAGE DETAIL IS INDICATIVE.
- 2.-FOR STREAM DATA REFER TO STREAM TABLES 108939-MMD-BRGR-XX-DR-0022.
- 3.-WASTE HEAT PIPELINES & DHN ARE OUTSIDE THE SCOPE OF THIS DOCUMENT.

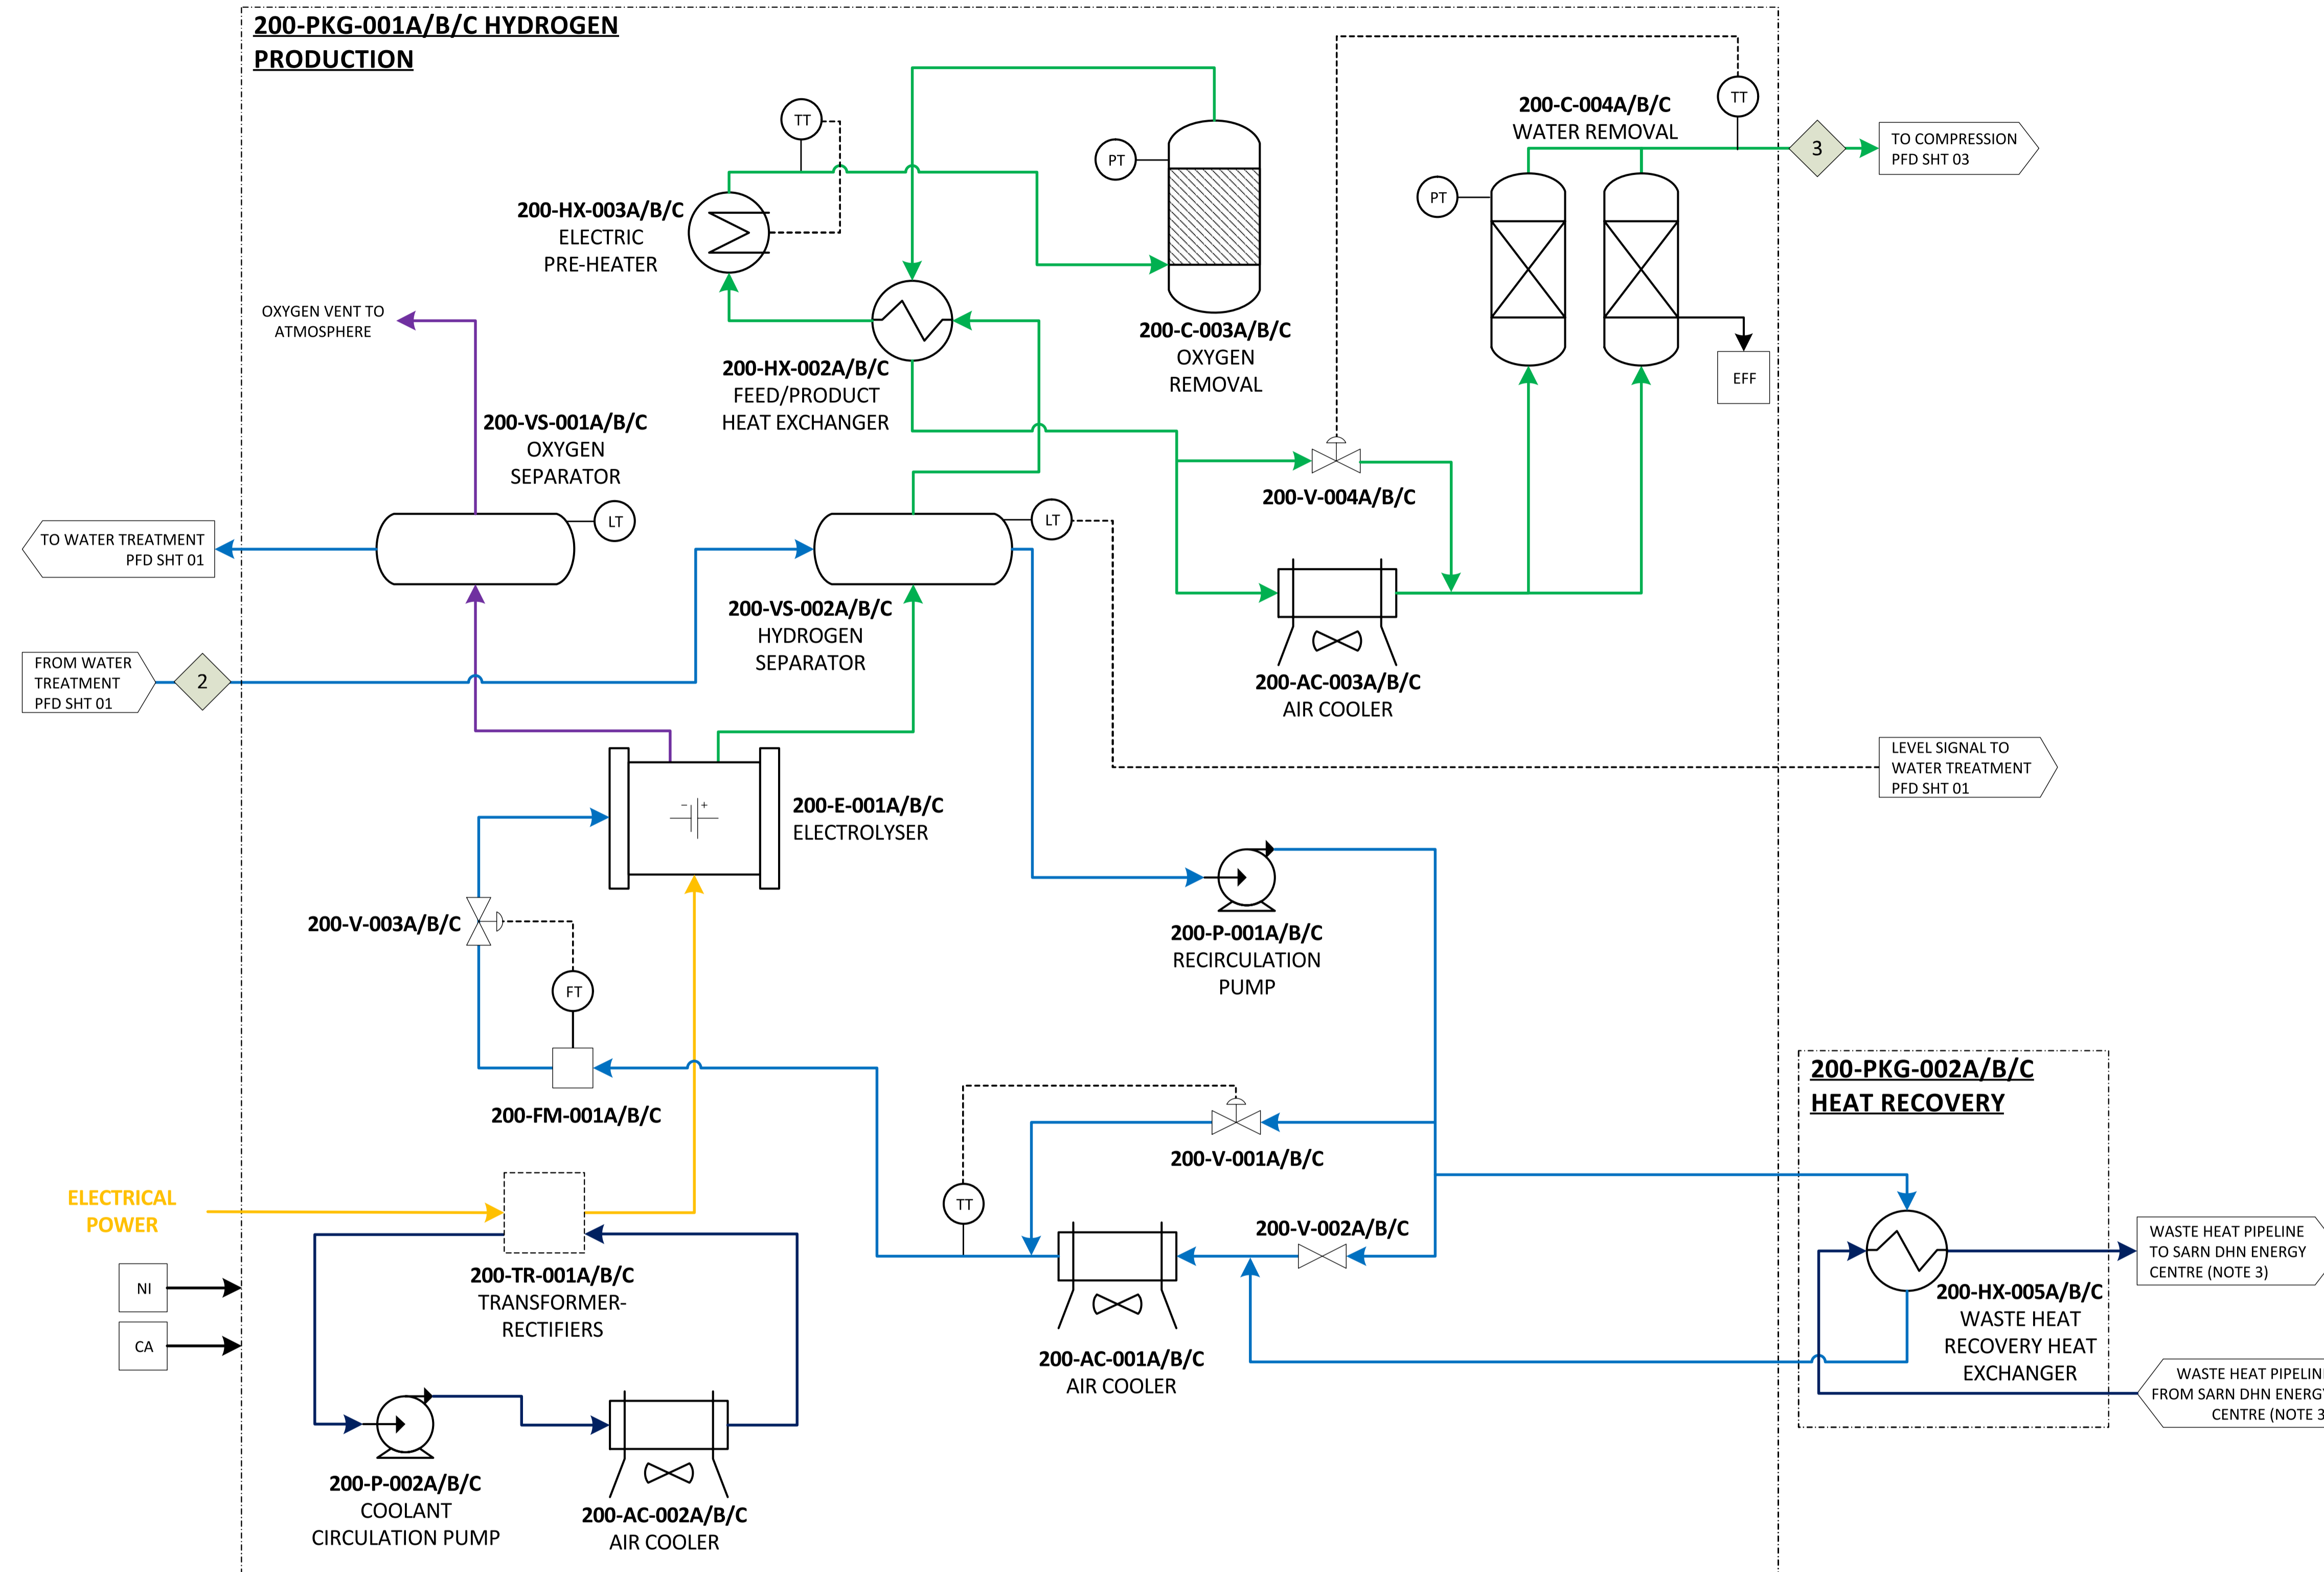


REFERENCE DRAWINGS

© Mott MacDonald
 THIS DOCUMENT IS ISSUED FOR THE PARTY WHICH COMMISSIONED IT AND FOR SPECIFIC PURPOSES CONNECTED WITH THE CAPTIONED PROJECT ONLY. IT SHOULD NOT BE RELIED UPON BY ANY OTHER PARTY OR USED FOR ANY OTHER PURPOSE.
 WE ACCEPT NO RESPONSIBILITY FOR THE CONSEQUENCE OF THE DOCUMENT BEING RELIED UPON BY ANY OTHER PARTY OR BEING USED FOR ANY OTHER PURPOSE, OR CONTAINING ANY ERROR OR OMISSION WHICH IS DUE TO AN ERROR OR OMISSION IN DATA SUPPLIED TO US BY OTHER PARTIES.

<p>MOTT MACDONALD</p>	<p>Mott MacDonald Mott MacDonald House 8-10 Sydenham Road Croydon CR0 2EE T: +44 (0)20 8774 2000 W: www.mottmac.com</p>	<p>CLIENT</p> <p>95 Gresham Street London EC2V 7AB T: +44 (0)20 78268811 W: www.marubeni-europower.com</p>	<p>KEY TO SYMBOLS</p> <ul style="list-style-type: none"> — ELECTRICAL POWER — WATER — HYDROGEN — OXYGEN <p>CA - COMPRESSED AIR NI - NITROGEN EFF - EFFLUENT ALK - ALKALI ACD - ACID OD - ODORANT</p>	<table border="1"> <tr> <th>REV</th> <th>DATE</th> <th>DRN</th> <th>DESCRIPTION</th> <th>CHK'D</th> <th>APP'D</th> </tr> <tr> <td>P2</td> <td>03.11.22</td> <td>W.A.</td> <td>ISSUED FOR INFORMATION</td> <td>A.H.</td> <td>J.P.</td> </tr> <tr> <td>P1</td> <td>10.10.22</td> <td>W.A.</td> <td>PRELIMINARY ISSUE</td> <td>A.H.</td> <td>A.T.</td> </tr> </table>	REV	DATE	DRN	DESCRIPTION	CHK'D	APP'D	P2	03.11.22	W.A.	ISSUED FOR INFORMATION	A.H.	J.P.	P1	10.10.22	W.A.	PRELIMINARY ISSUE	A.H.	A.T.	<p>TITLE</p> <p align="center">Bridgend Green Hydrogen Hydrogen Production Facility (HPF) Process Flow Diagram (PFD)</p>	<p>STATUS</p> <p align="center">PRE</p> <p>SECURITY</p> <p align="center">STD</p>
					REV	DATE	DRN	DESCRIPTION	CHK'D	APP'D														
					P2	03.11.22	W.A.	ISSUED FOR INFORMATION	A.H.	J.P.														
					P1	10.10.22	W.A.	PRELIMINARY ISSUE	A.H.	A.T.														
SHEET 2 OF 6		SCALE NTS	A1	REV																				
DRG NO 108939-MMD-BRGR-XX-DR-M-0021		P2																						
CLIENT DOC NO																								

NOTES

- 1.-PACKAGE DETAIL IS INDICATIVE.
- 2.-FOR STREAM DATA REFER TO STREAM TABLES 108939-MMD-BRGR-XX-DR-0022.
- 3.-FINAL COMPRESSOR DESIGN & NUMBER OF STAGES DEPENDS ON STORAGE PRESSURE.

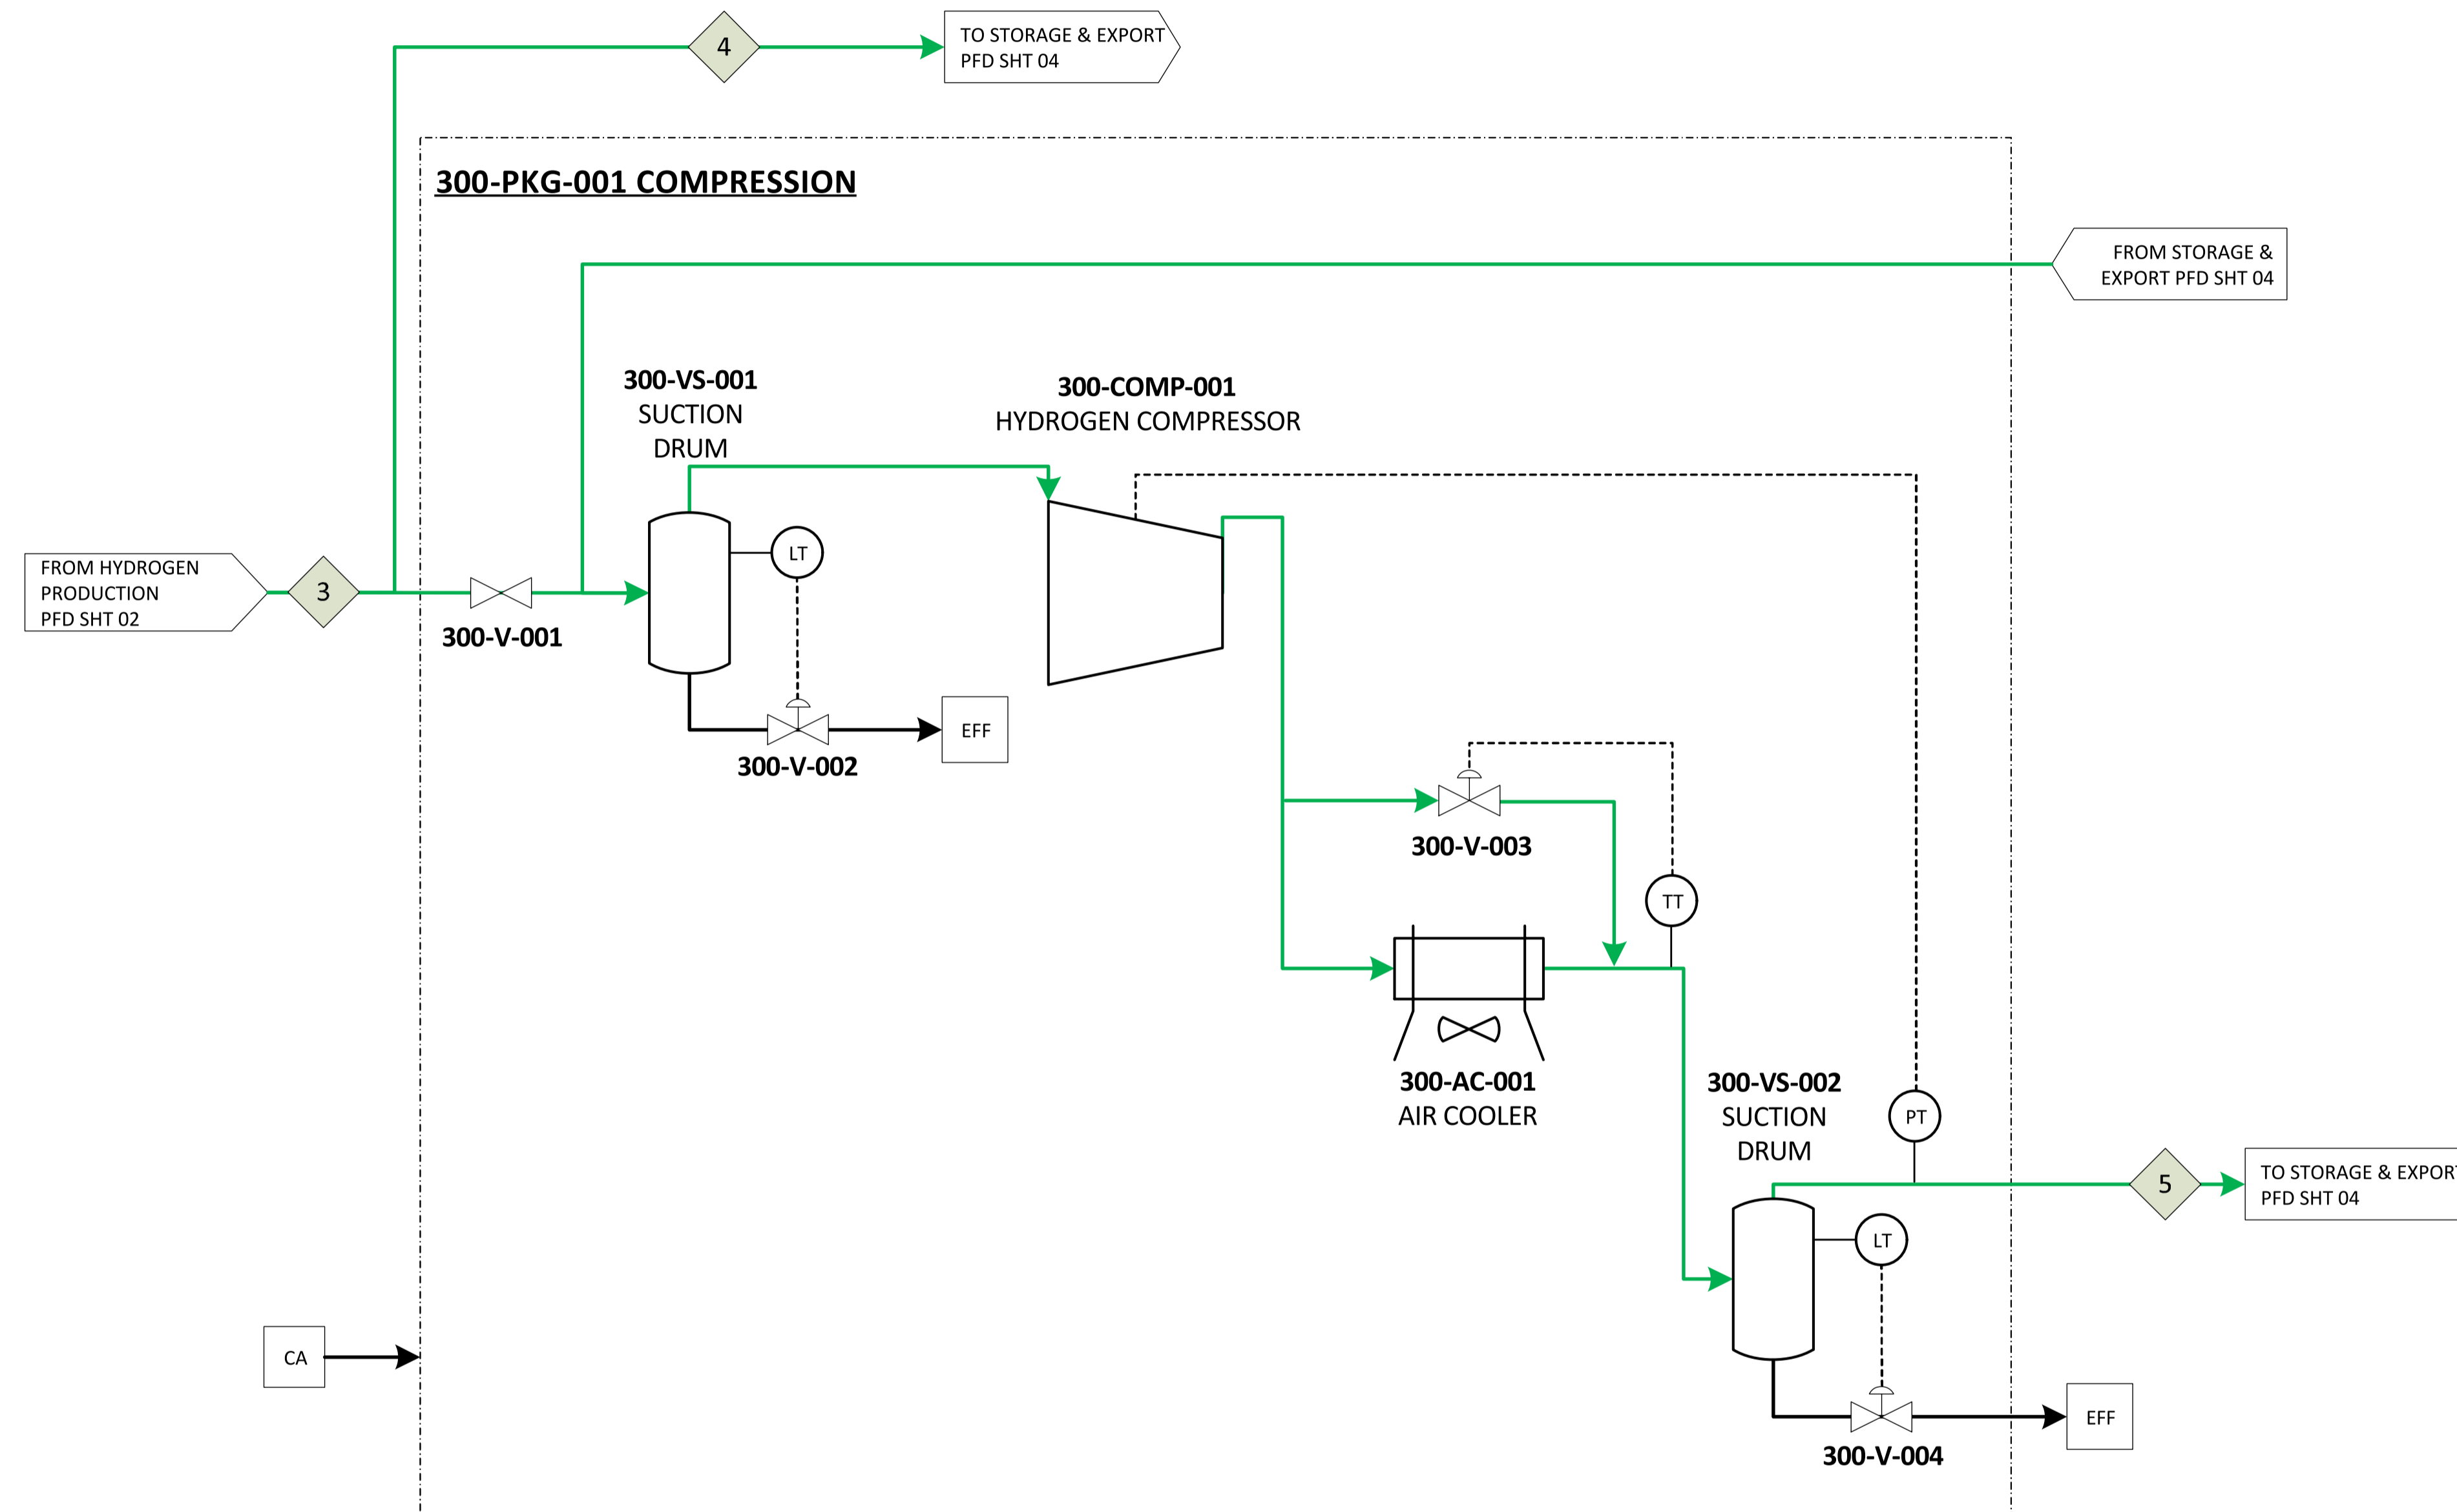

REFERENCE DRAWINGS

© Mott MacDonald
 THIS DOCUMENT IS ISSUED FOR THE PARTY WHICH COMMISSIONED IT AND FOR SPECIFIC PURPOSES CONNECTED WITH THE CAPTIONED PROJECT ONLY. IT SHOULD NOT BE RELIED UPON BY ANY OTHER PARTY OR USED FOR ANY OTHER PURPOSE.
 WE ACCEPT NO RESPONSIBILITY FOR THE CONSEQUENCE OF THE DOCUMENT BEING RELIED UPON BY ANY OTHER PARTY OR BEING USED FOR ANY OTHER PURPOSE, OR CONTAINING ANY ERROR OR OMISSION WHICH IS DUE TO AN ERROR OR OMISSION IN DATA SUPPLIED TO US BY OTHER PARTIES.

	Mott MacDonald Mott MacDonald House 8-10 Sydenham Road Croydon CR0 2EE T: +44 (0)20 8774 2000 W: www.mottmac.com	Marubeni Europower 95 Gresham Street London EC2V 7AB T: +44 (0)20 78268811 W: www.marubeni-europower.com	KEY TO SYMBOLS — ELECTRICAL POWER — WATER — HYDROGEN — OXYGEN CA - COMPRESSED AIR NI - NITROGEN EFF - EFFLUENT ALK - ALKALI ACD - ACID OD - ODORANT	P2	03.11.22	W.A.	ISSUED FOR INFORMATION	A.H.	J.P.	TITLE Bridgend Green Hydrogen Hydrogen Production Facility (HPF) Process Flow Diagram (PFD)	STATUS PRE SECURITY STD		
				P1	10.10.22	W.A.	PRELIMINARY ISSUE	A.H.	A.T.			SHEET 3 OF 6 SCALE NTS A1	REV
				REV	DATE	DRN	DESCRIPTION	CHK'D	APP'D			DRG NO 108939-MMD-BRGR-XX-DR-M-0021	P2


CLIENT DOC NO

NOTES

- 1.-PACKAGE DETAIL IS INDICATIVE.
- 2.-FOR STREAM DATA REFER TO STREAM TABLES 108939-MMD-BRGR-XX-DR-0022.

HOLDS:

- 1.-TUBE TRAILER STORAGE PRESSURE.

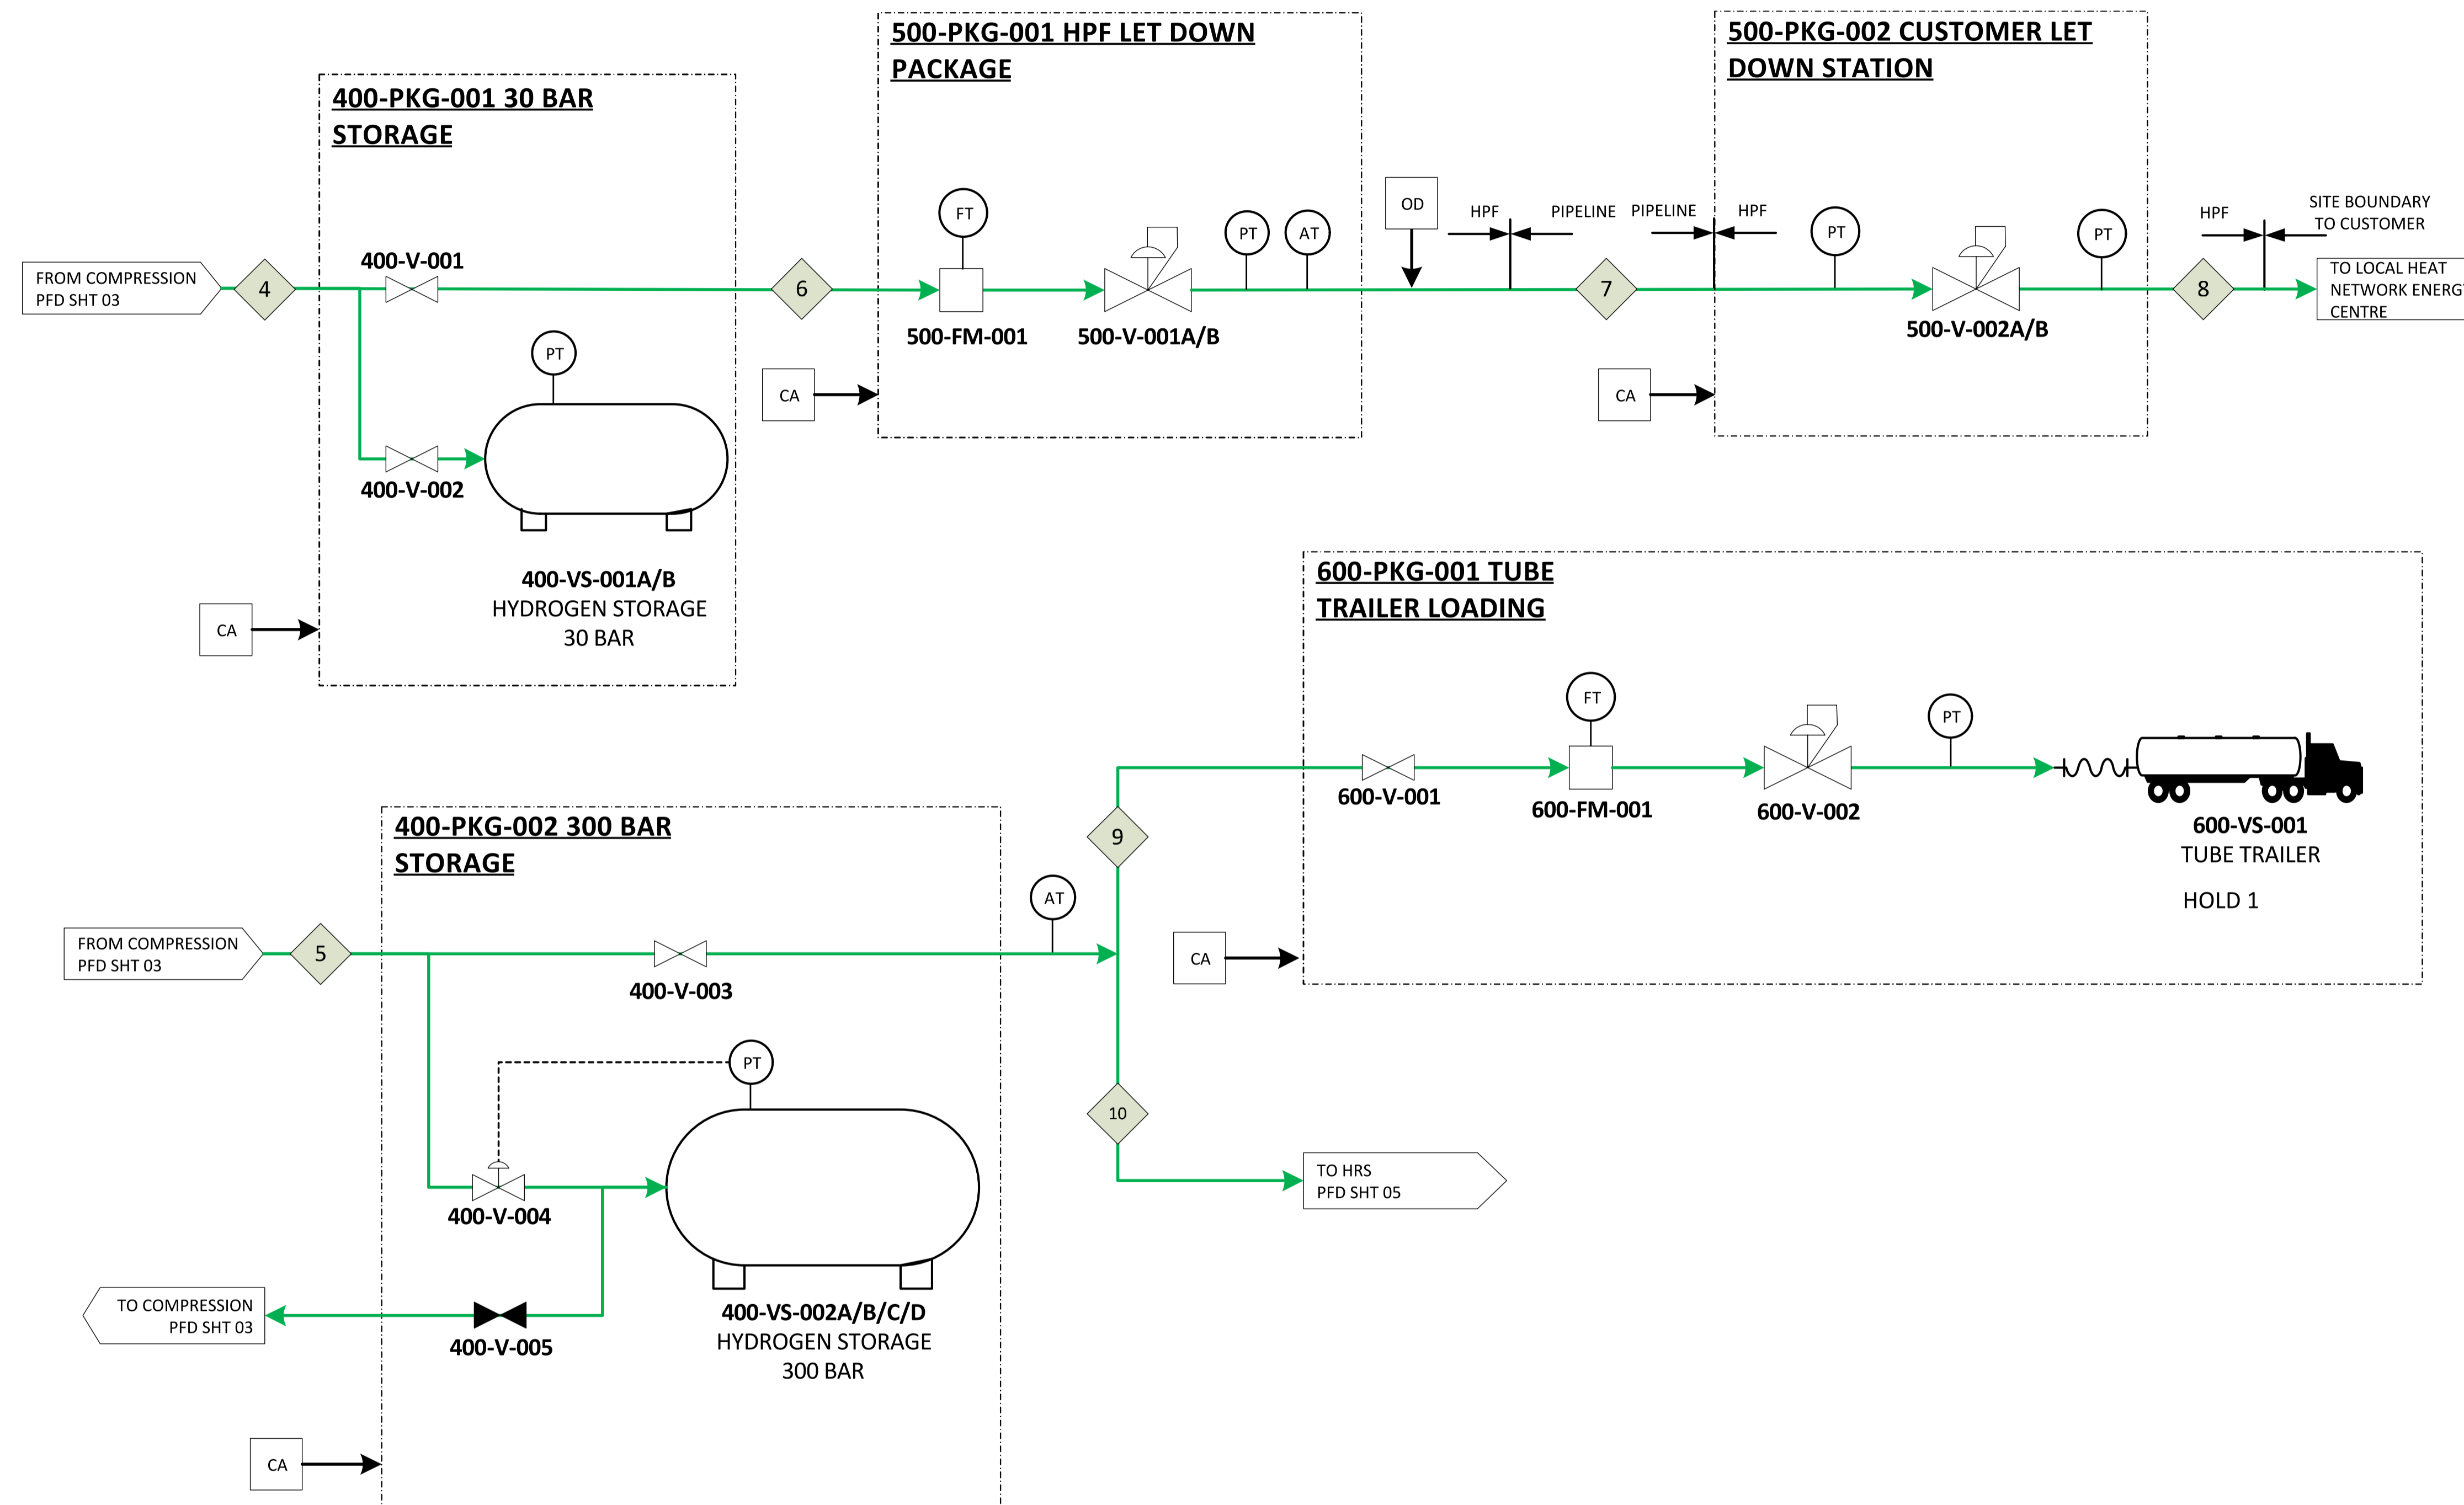

REFERENCE DRAWINGS

© Mott MacDonald
 THIS DOCUMENT IS ISSUED FOR THE PARTY WHICH COMMISSIONED IT AND FOR SPECIFIC PURPOSES CONNECTED WITH THE CAPTIONED PROJECT ONLY. IT SHOULD NOT BE RELIED UPON BY ANY OTHER PARTY OR USED FOR ANY OTHER PURPOSE.
 WE ACCEPT NO RESPONSIBILITY FOR THE CONSEQUENCE OF THE DOCUMENT BEING RELIED UPON BY ANY OTHER PARTY OR BEING USED FOR ANY OTHER PURPOSE, OR CONTAINING ANY ERROR OR OMISSION WHICH IS DUE TO AN ERROR OR OMISSION IN DATA SUPPLIED TO US BY OTHER PARTIES.

	Mott MacDonald Mott MacDonald House 8-10 Sydenham Road Croydon CR0 2EE T: +44 (0)20 8774 2000 W: www.mottmac.com	Marubeni Europower 95 Gresham Street London EC2V 7AB T: +44 (0)20 78268811 W: www.marubeni-europower.com	CLIENT	KEY TO SYMBOLS — ELECTRICAL POWER — WATER — HYDROGEN — OXYGEN CA - COMPRESSED AIR NI - NITROGEN EFF - EFFLUENT ALK - ALKALI ACD - ACID OD - ODORANT	TITLE Bridgend Green Hydrogen Hydrogen Production Facility (HPF) Process Flow Diagram (PFD)	STATUS PRE SECURITY STD				
							SHEET 4 OF 6	SCALE NTS	A1	REV
							DRG NO 108939-MMD-BRGR-XX-DR-M-0021	P2		


CLIENT DOC NO

NOTES

- 1.-PACKAGE DETAIL IS INDICATIVE.
- 2.-FOR STREAM DATA REFER TO STREAM TABLES 108939-MMD-BRGR-XX-DR-0022.
- 3.- FINAL COMPRESSOR DESIGN & NUMBER OF STAGES DEPENDS ON STORAGE PRESSURE.
- 4.-STORAGE WITHIN THE PACKAGE WILL BE AS PER THE SUPPLIER'S REQUIREMENTS.

HOLDS:

- 1.-REQUIREMENT FOR BUFFER STORAGE VESSEL FOR 350 BAR DISPENSING - VENDOR TO CONFIRM.

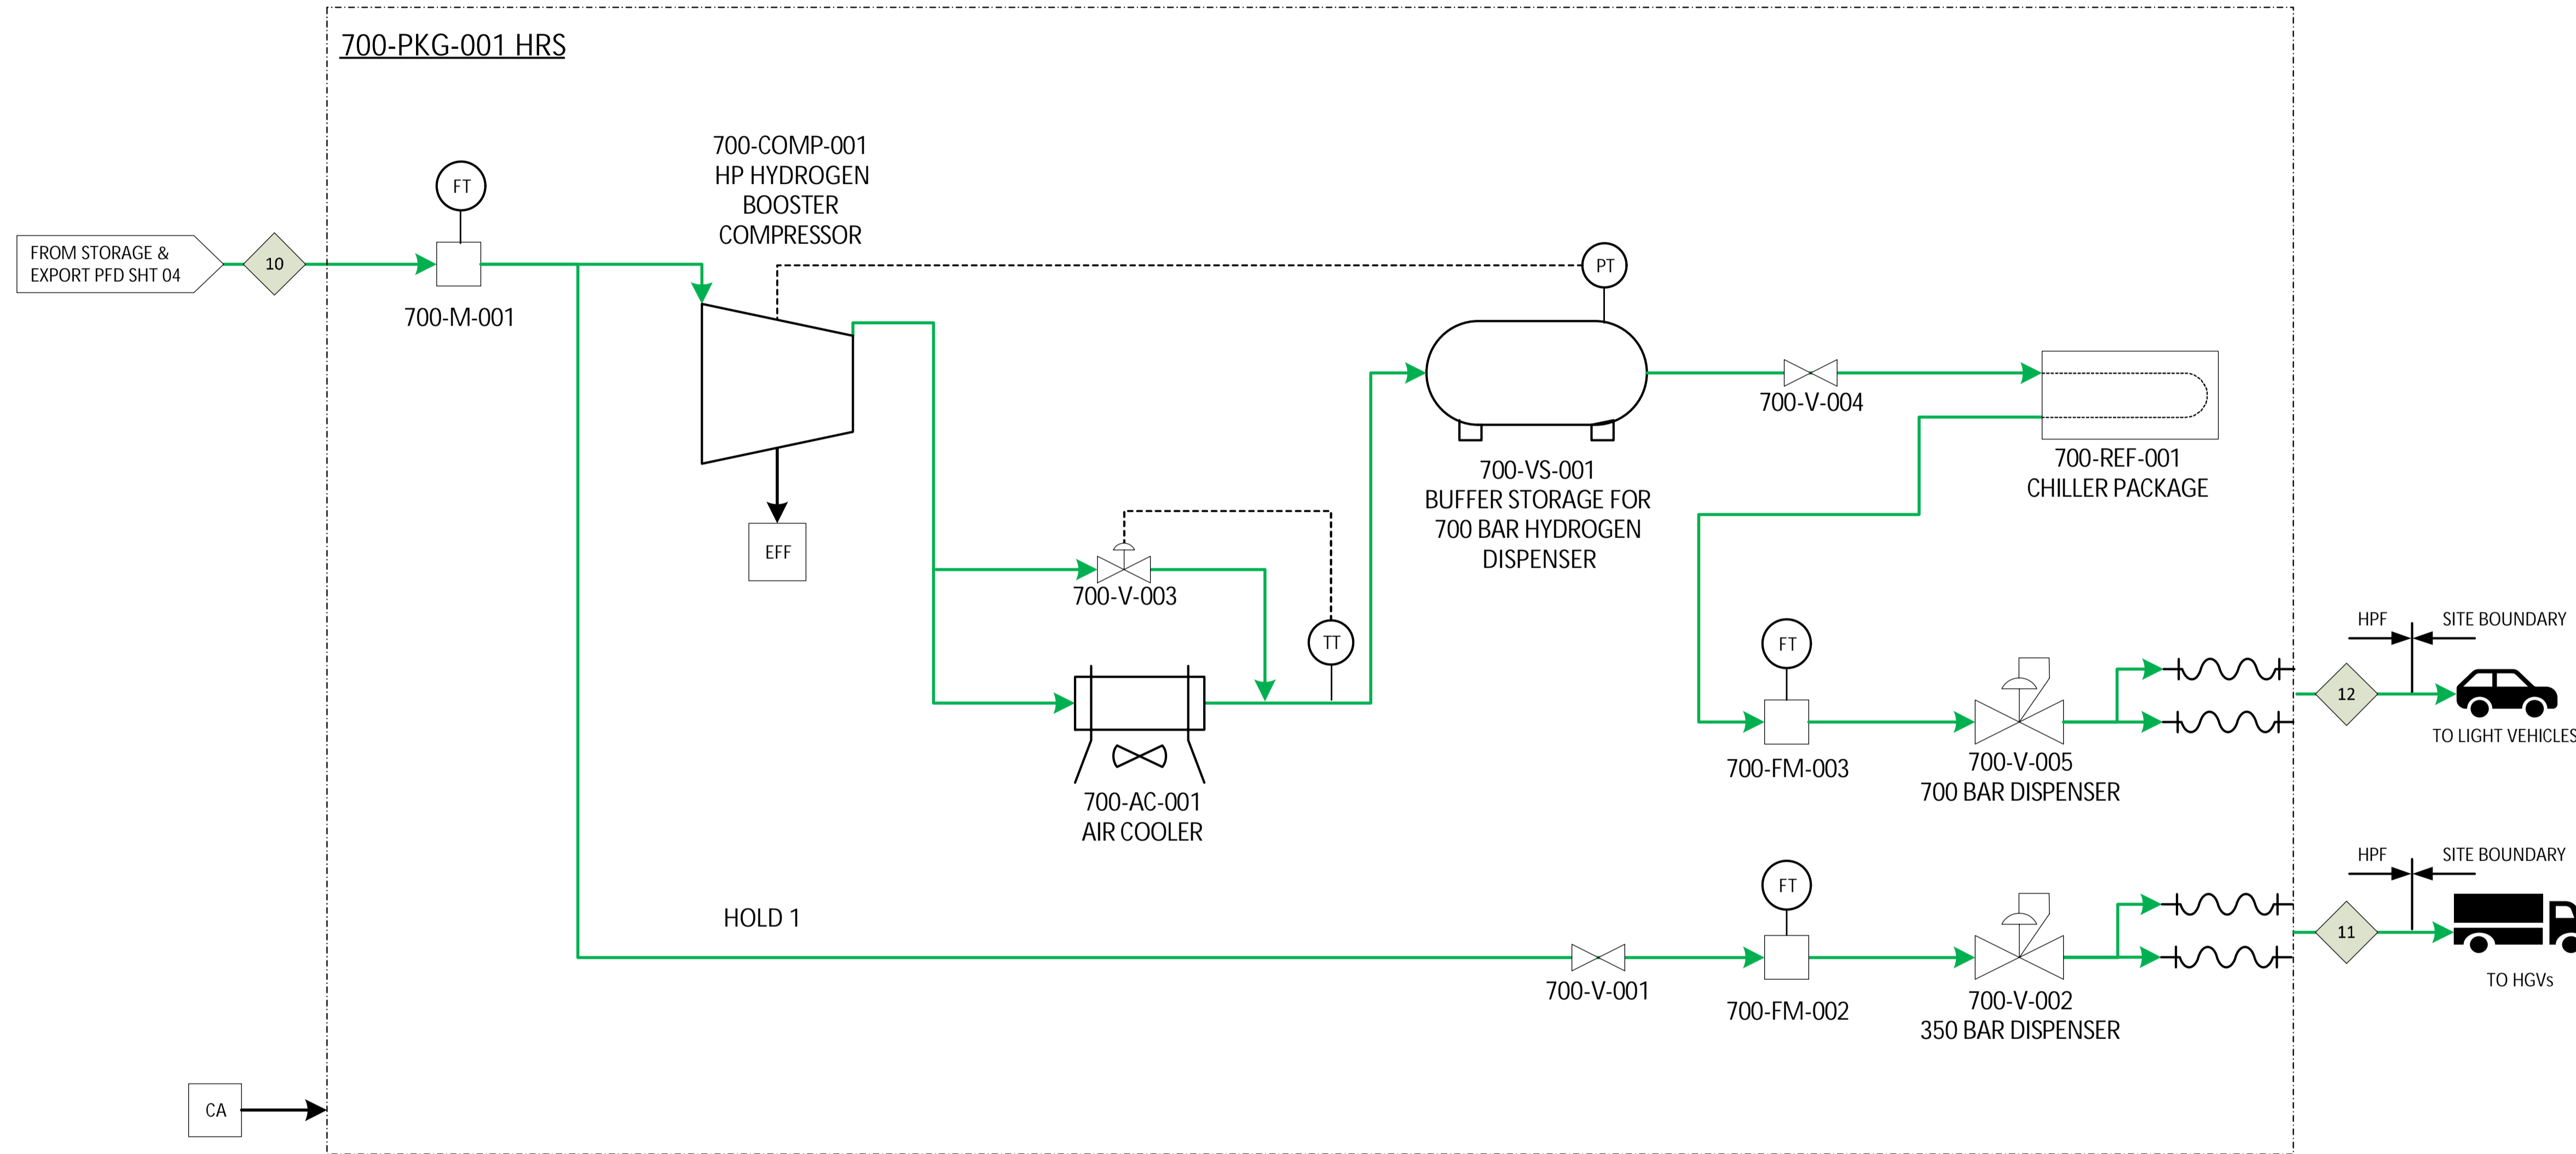

REFERENCE DRAWINGS








© Mott MacDonald
 THIS DOCUMENT IS ISSUED FOR THE PARTY WHICH COMMISSIONED IT AND FOR SPECIFIC PURPOSES CONNECTED WITH THE CAPTIONED PROJECT ONLY. IT SHOULD NOT BE RELIED UPON BY ANY OTHER PARTY OR USED FOR ANY OTHER PURPOSE.
 WE ACCEPT NO RESPONSIBILITY FOR THE CONSEQUENCE OF THE DOCUMENT BEING RELIED UPON BY ANY OTHER PARTY OR BEING USED FOR ANY OTHER PURPOSE, OR CONTAINING ANY ERROR OR OMISSION WHICH IS DUE TO AN ERROR OR OMISSION IN DATA SUPPLIED TO US BY OTHER PARTIES.

	Mott MacDonald Mott MacDonald House 8-10 Sydenham Road Croydon CR0 2EE T: +44 (0)20 8774 2000 W: www.mottmac.com	CLIENT 95 Gresham Street London EC2V 7AB T: +44 (0)20 78268811 W: www.marubeni-europower.com	KEY TO SYMBOLS — ELECTRICAL POWER — WATER — HYDROGEN — OXYGEN CA - COMPRESSED AIR NI - NITROGEN EFF - EFFLUENT ALK - ALKALI ACD - ACID OD - ODORANT	P2 03.11.22 W.A. ISSUED FOR INFORMATION A.H. J.P.	TITLE Bridgend Green Hydrogen Hydrogen Production Facility (HPF) Process Flow Diagram (PFD)	STATUS PRE
				P1 10.10.22 W.A. PRELIMINARY ISSUE A.H. A.T.		SHEET 5 OF 6 SCALE NTS A1 REV
				REV DATE DRN DESCRIPTION CHK'D APP'D		DRG NO 108939-MMD-BRGR-XX-DR-M-0021 P2

CLIENT DOC NO

NOTES

- 1.-PACKAGE DETAIL IS INDICATIVE.
- 2.-FOR STREAM DATA REFER TO STREAM TABLES 108939-MMD-BRGR-XX-DR-0022.

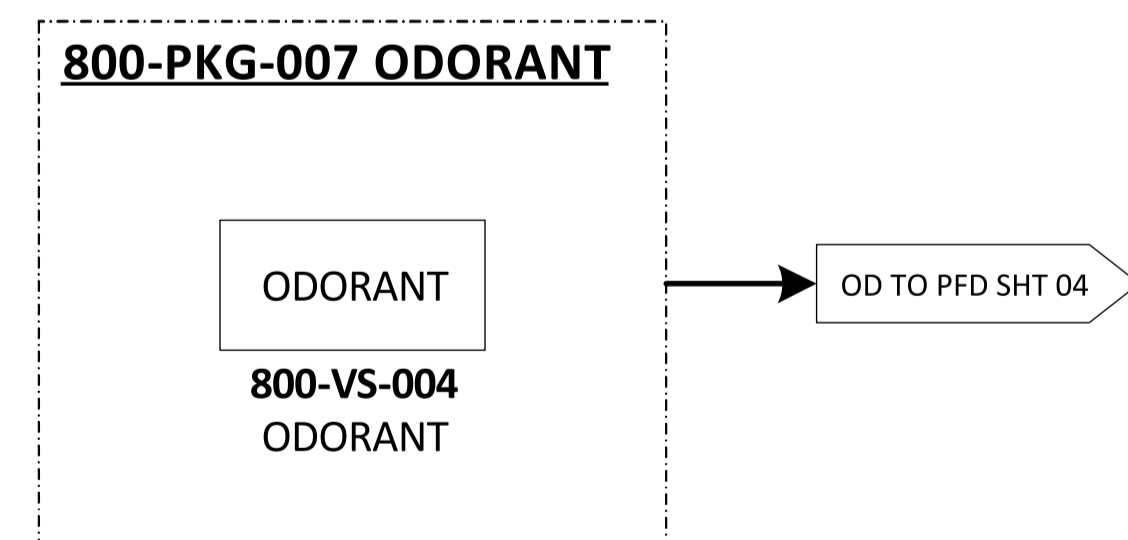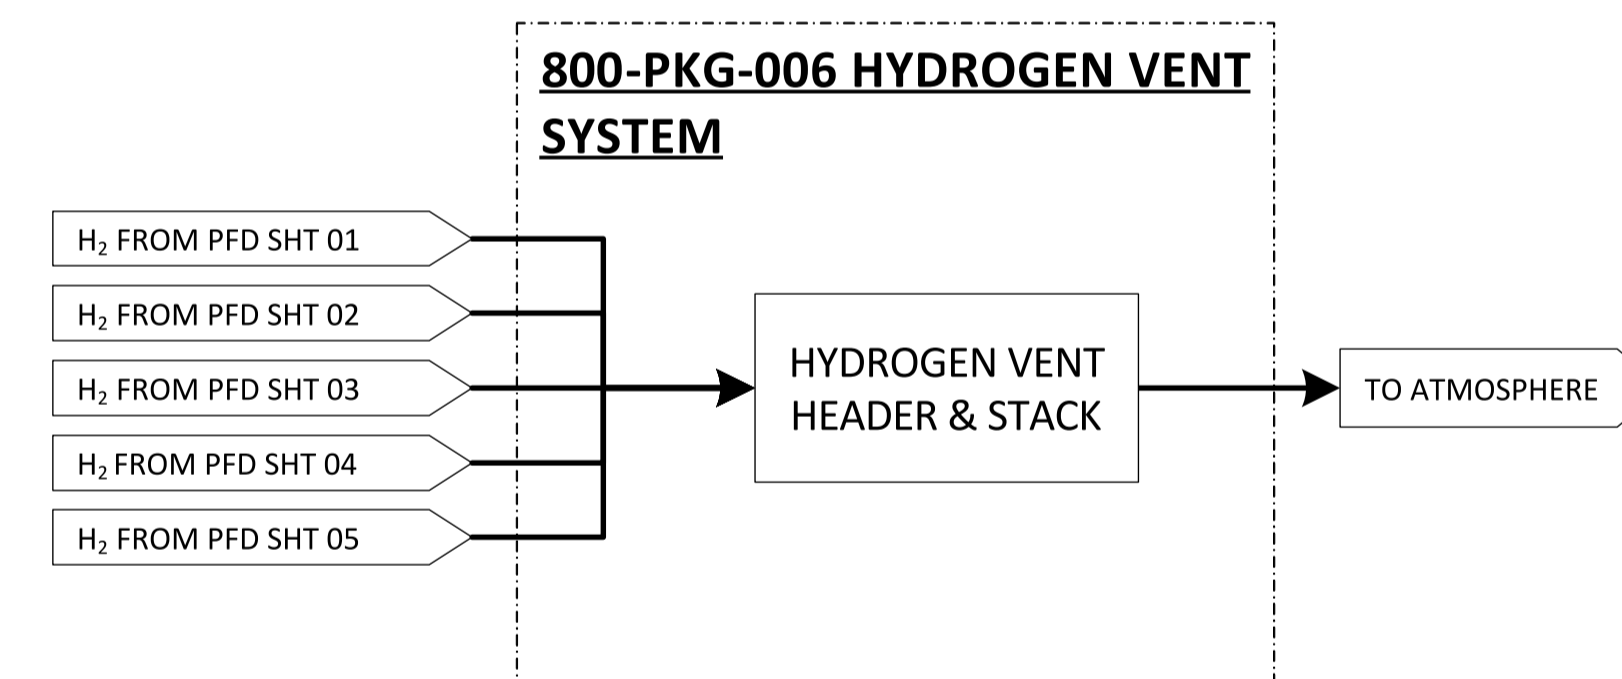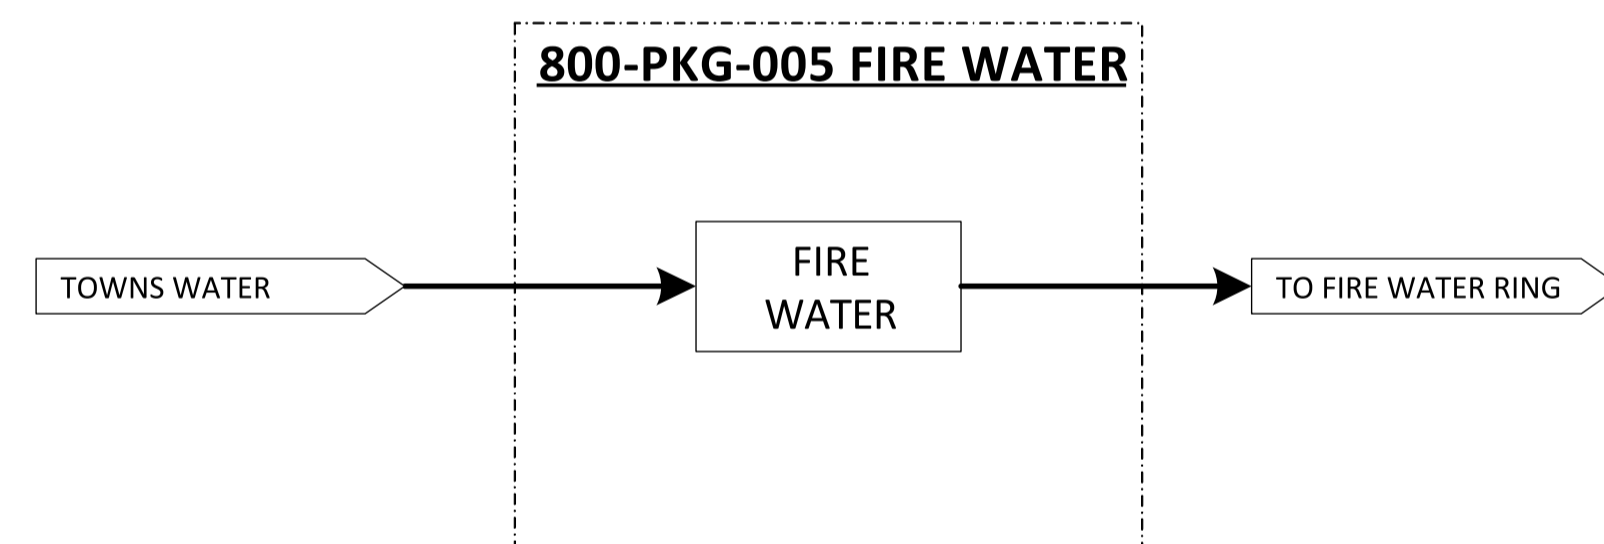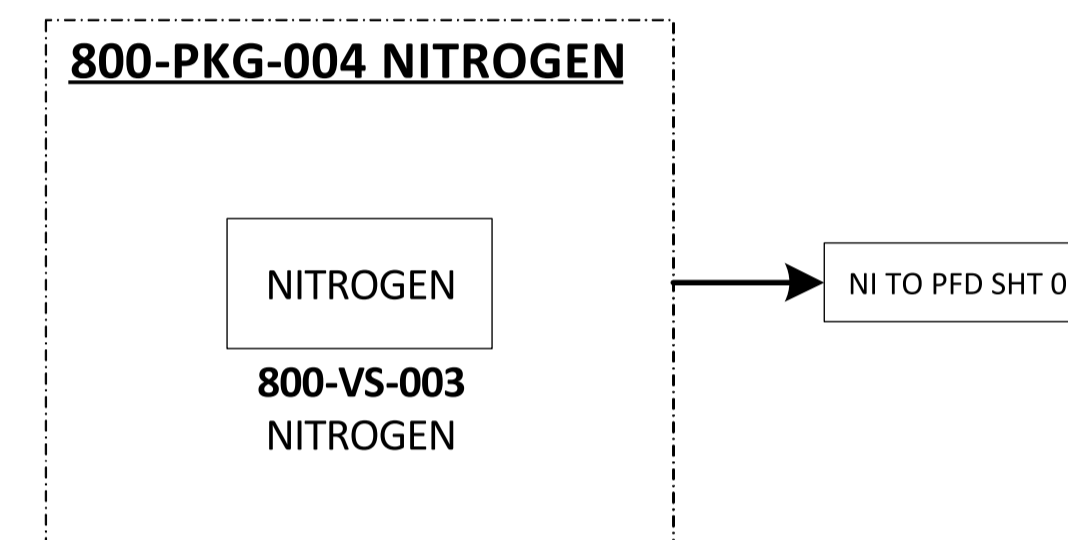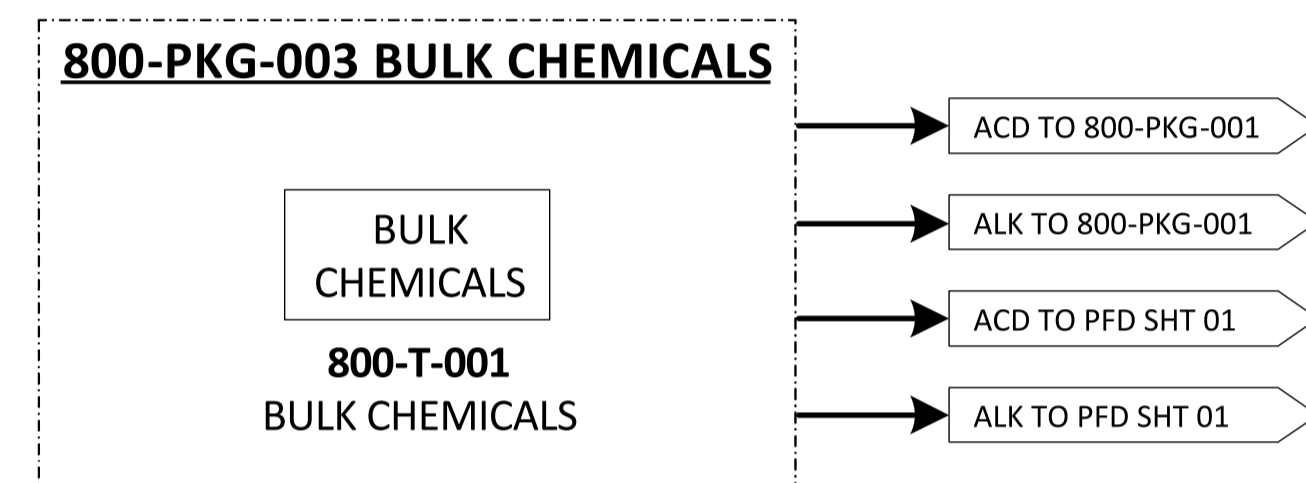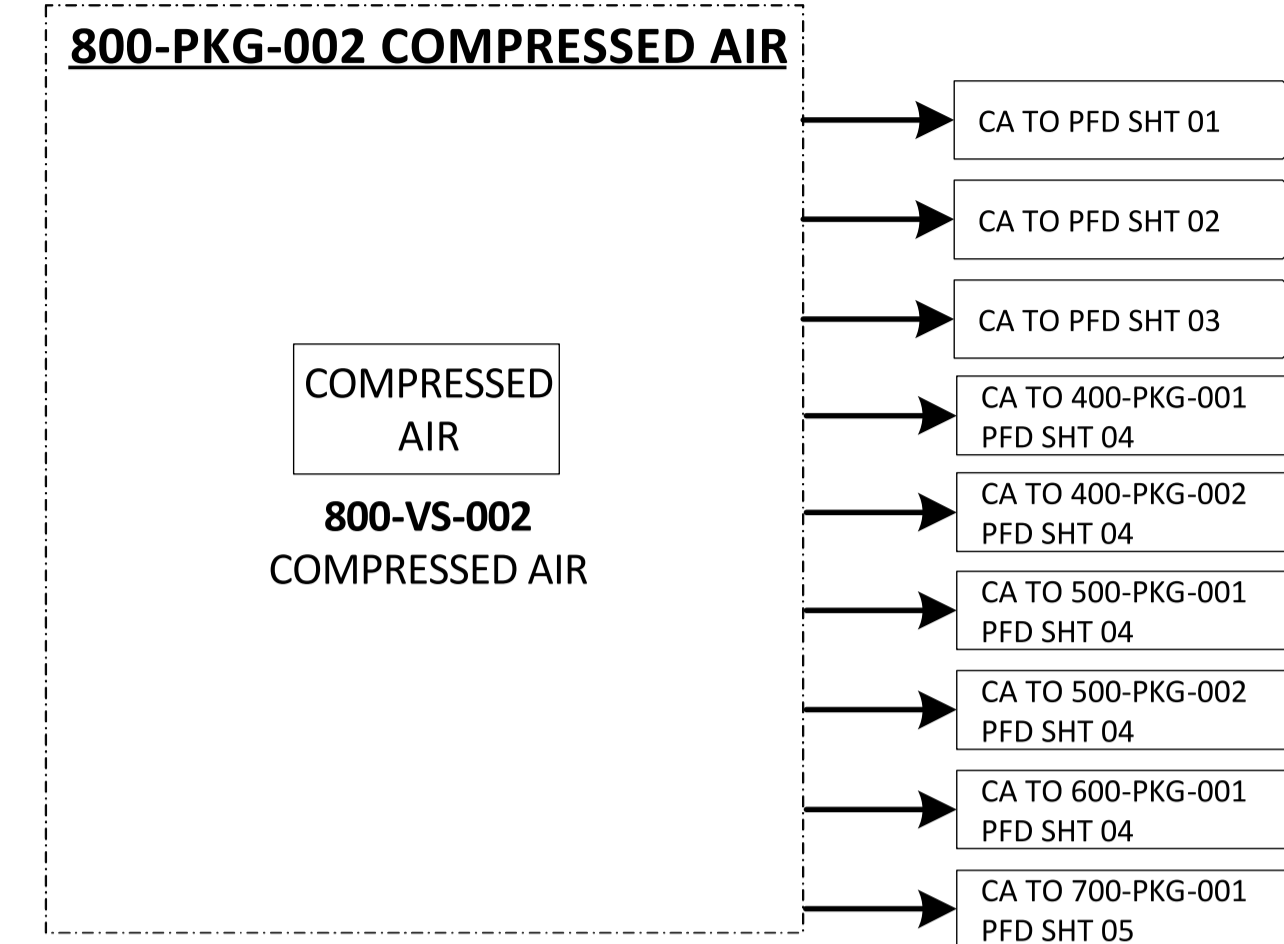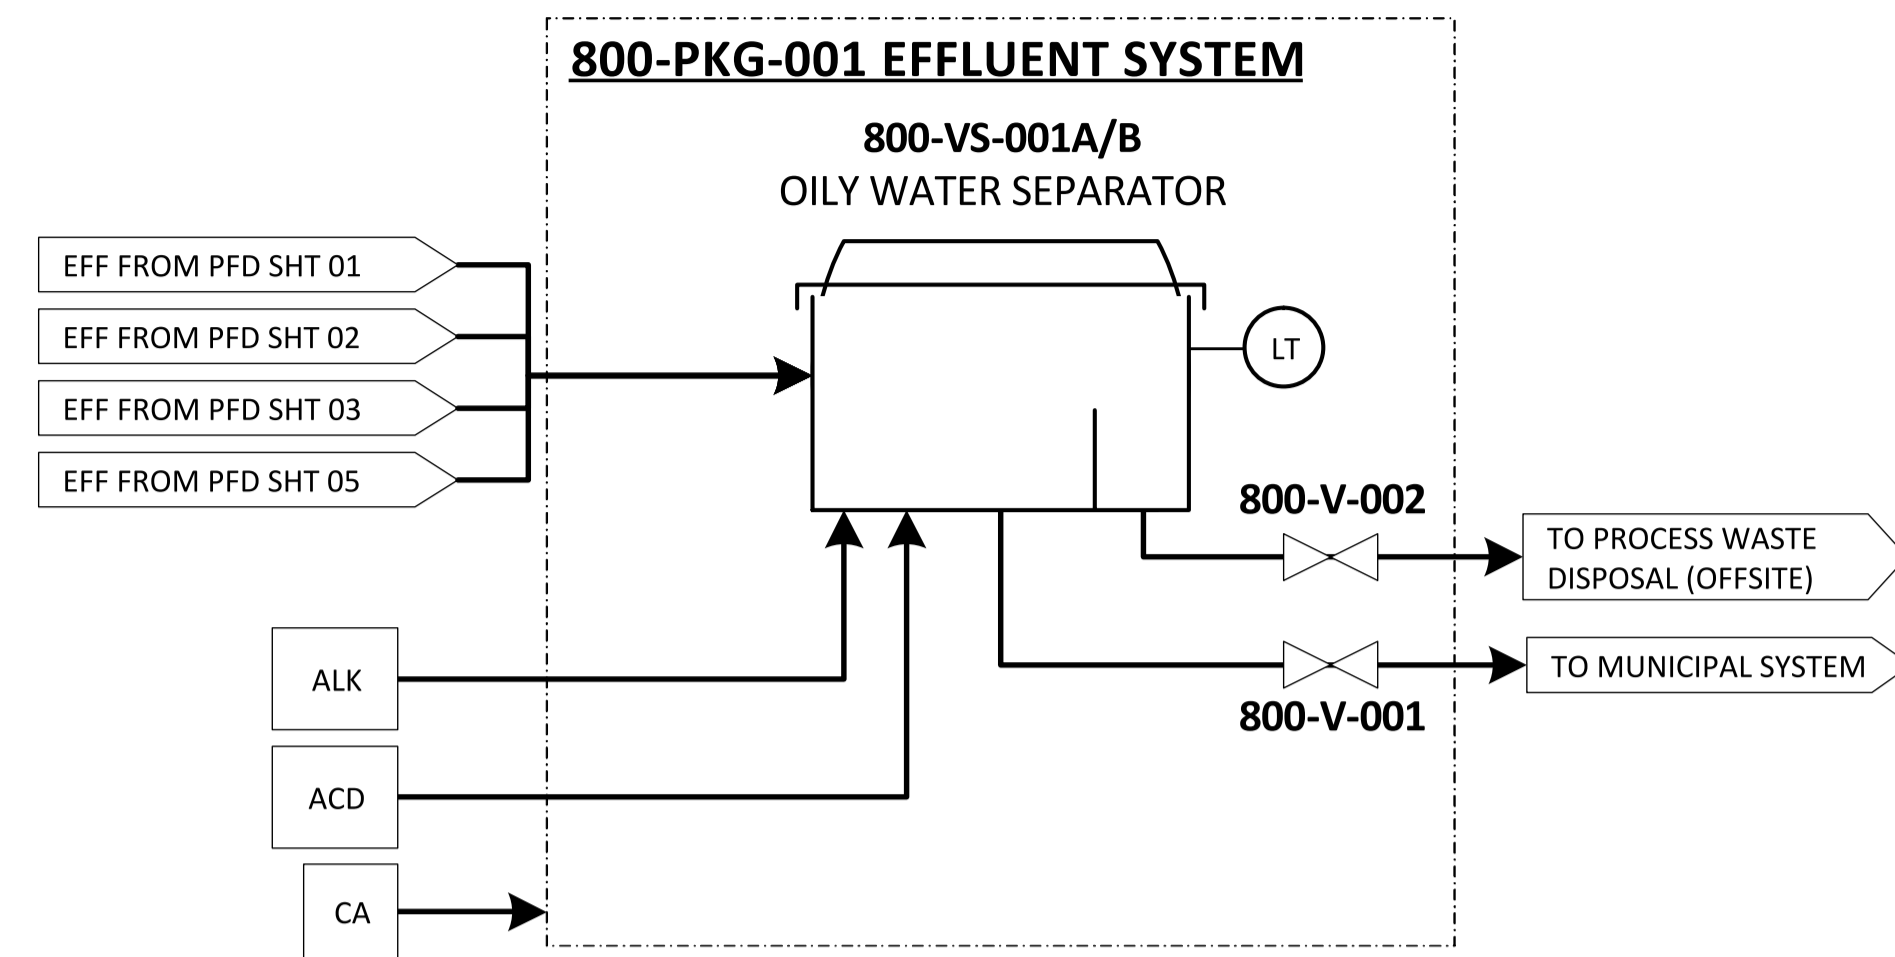

REFERENCE DRAWINGS

© Mott MacDonald
 THIS DOCUMENT IS ISSUED FOR THE PARTY WHICH COMMISSIONED IT AND FOR SPECIFIC PURPOSES CONNECTED WITH THE CAPTIONED PROJECT ONLY. IT SHOULD NOT BE RELIED UPON BY ANY OTHER PARTY OR USED FOR ANY OTHER PURPOSE.
 WE ACCEPT NO RESPONSIBILITY FOR THE CONSEQUENCE OF THE DOCUMENT BEING RELIED UPON BY ANY OTHER PARTY OR BEING USED FOR ANY OTHER PURPOSE, OR CONTAINING ANY ERROR OR OMISSION WHICH IS DUE TO AN ERROR OR OMISSION IN DATA SUPPLIED TO US BY OTHER PARTIES.

	Mott MacDonald Mott MacDonald House 8-10 Sydenham Road Croydon CR0 2EE T: +44 (0)20 8774 2000 W: www.mottmac.com	Marubeni Europower 95 Gresham Street London EC2V 7AB T: +44 (0)20 78268811 W: www.marubeni-europower.com	CLIENT	KEY TO SYMBOLS — ELECTRICAL POWER — WATER — HYDROGEN — OXYGEN	CA - COMPRESSED AIR NI - NITROGEN EFF - EFFLUENT ALK - ALKALI ACD - ACID OD - ODORANT	TITLE Bridgend Green Hydrogen Hydrogen Production Facility (HPF) Process Flow Diagram (PFD)		STATUS PRE SECURITY STD	
						P2 03.11.22 W.A. ISSUED FOR INFORMATION	A.H. J.P.	SHEET 6 OF 6 SCALE NTS A1	REV
						P1 10.10.22 W.A. PRELIMINARY ISSUE	A.H. A.T.	DRG NO 108939-MMD-BRGR-XX-DR-M-0021	P2

CLIENT DOC NO